



B.3

C

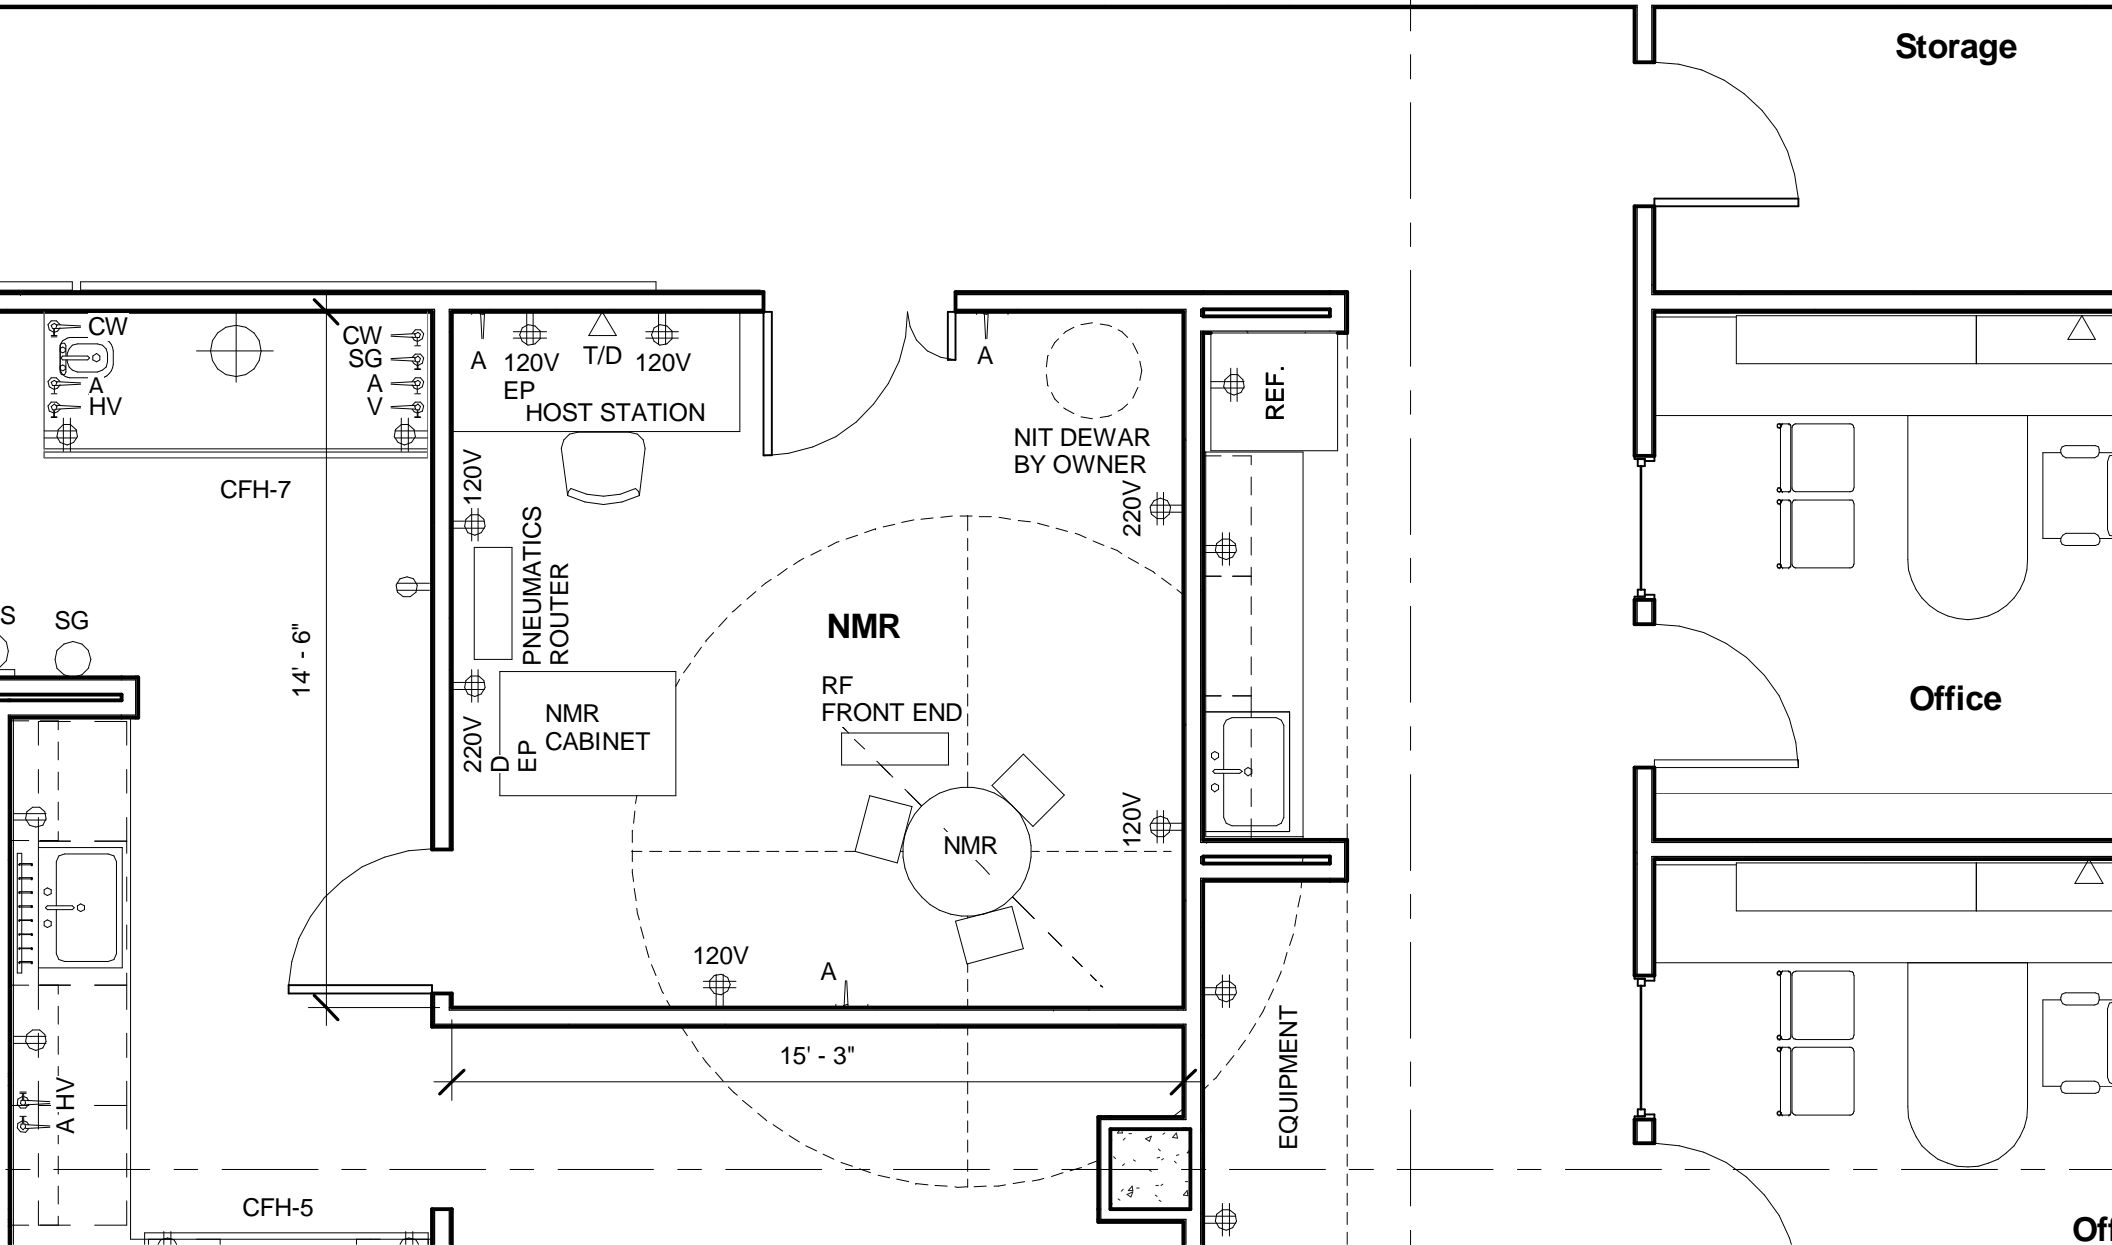

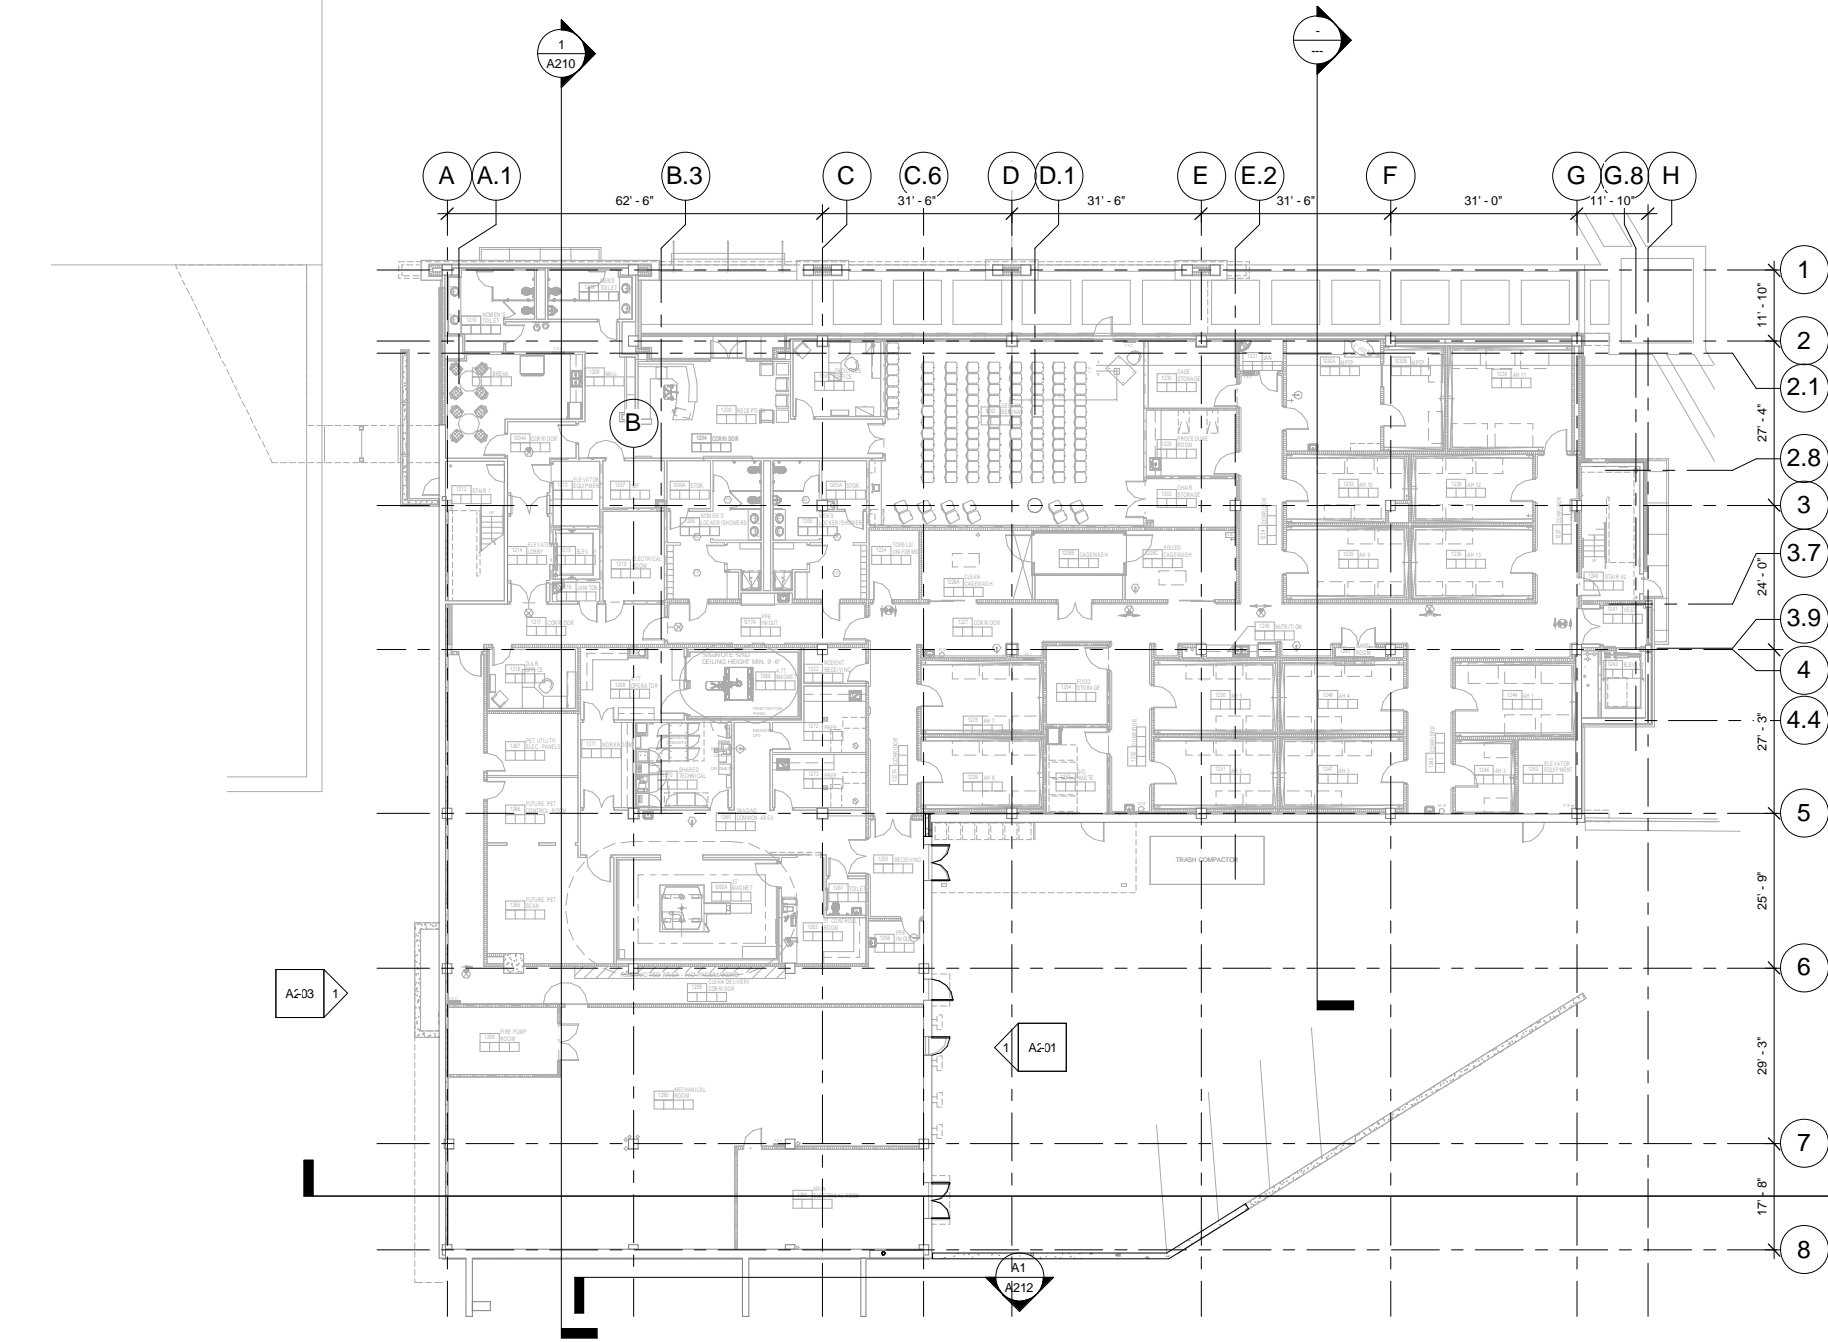

MATERIAL KEYNOTES		
No.	Revision	Date

GENERAL NOTES

SHEET SPECIFIC NOTES


KEY PLAN	SEAL	Issue Date 11/14/2008
PROJECT NORTH		Job No. 28081-00
		Dwg No. A101

LORD • AECK • SARGENT
ARCHITECTURE
© Lord, Aeck & Sargent, Inc.
www.LordAeckSargent.com
(877) 529-1020 Fax: (877) 920-1401
This document is the property of Lord, Aeck & Sargent, Inc. It is to be used only for the project and location specified herein. It is not to be used for any other project without the written permission of Lord, Aeck & Sargent, Inc.

SHEET TITLE
FIRST FLOOR PLAN
SCALE
1/16" = 1'-0"
DRAWN BY
JD

Project Name
YERKES INTEGRATED RESEARCH ADDITION
Location
Atlanta, GA 30329
Issue Date
11/14/2008
Job No.
28081-00
Dwg No.
A101

C:\LAS_CADD\28081-00_0am_28081-00.rvt
11/18/2008 3:12:06 PM

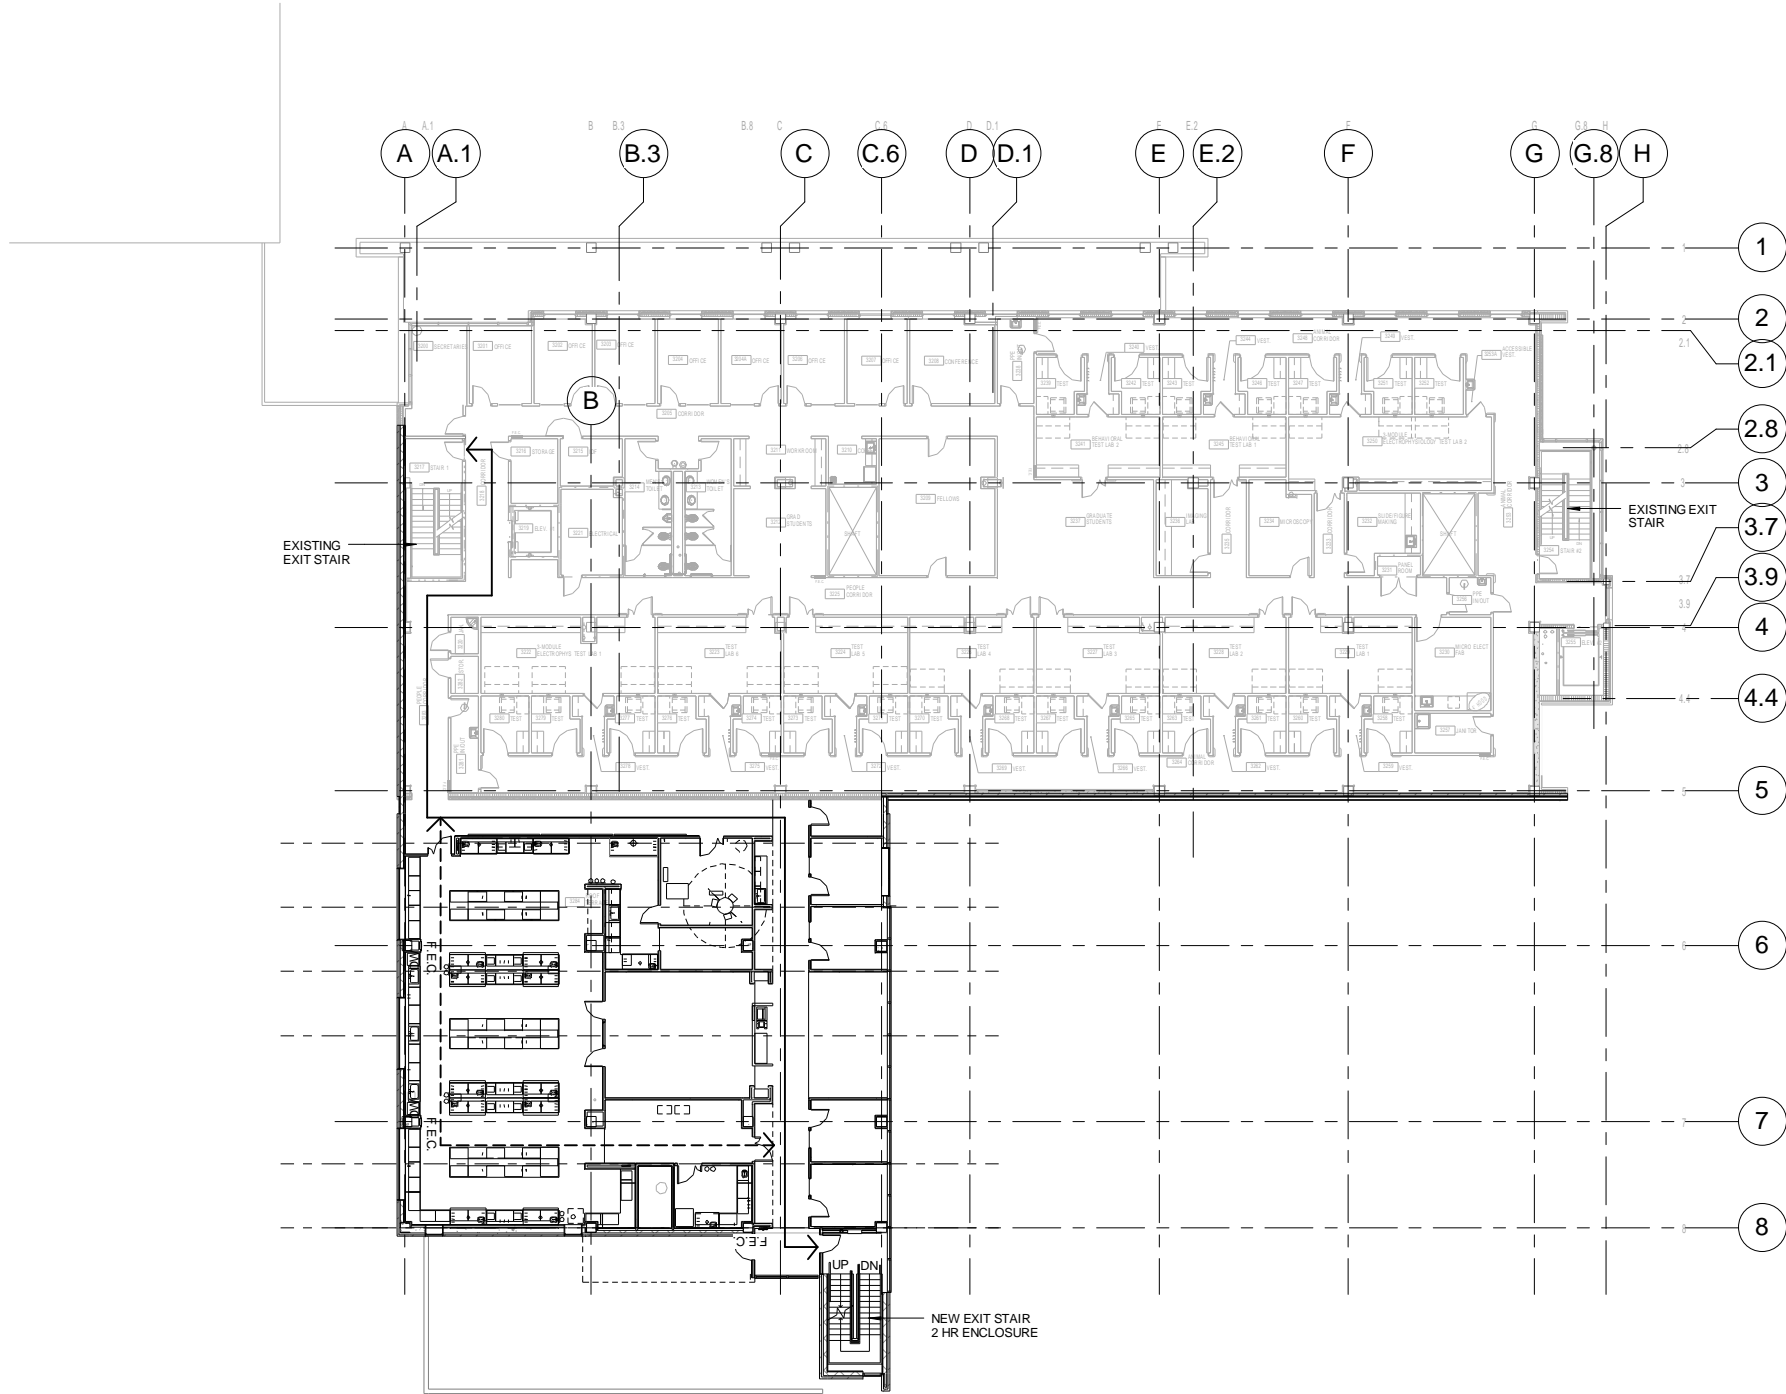

1 3RD FLOOR PLAN
11/14/08

MATERIAL KEYNOTES		No.	Revision	Date

GENERAL NOTES	

SHEET SPECIFIC NOTES	

LORD • AECK • SARGENT
ARCHITECTURE
© Lord, Aeck & Sargent, Inc.
www.LordAeckSargent.com
(877) 529-1030 Fax: (877) 920-6101
This document is the property of Lord, Aeck & Sargent, Inc. It is to be used for the project and location specified herein only. It is not to be used for any other project or location without the written permission of Lord, Aeck & Sargent, Inc.

SHEET TITLE
**THIRD OVERALL FLOOR PLAN
& LIFE SAFETY PLAN**
SCALE
1/16" = 1'-0"
DRAWN BY
JD

Project Name
**YERKES INTEGRATED
RESEARCH ADDITION**
Location
Atlanta, GA 30329
Issue Date
11/14/2008
Job No.
28081-00
Dwg No.
A103

Design Development